

| REV. | DATE | DESCRIPTION |
|------|----------|--------------------------|
| 2 | 08-25-20 | TECHNICAL REVISIONS |
| 1 | 07-07-20 | REVISED FOR COMPLETENESS |

TRE
TWO RIVER ENGINEERING
www.tworivereng.com
P.O. Box 155
Colts Neck, N.J. 07722

- Civil Engineers
- Forensic Experts
- Environmental Consultants

Tel: 732.866.0111
Fax: 732.866.4348

PROJECT NO.: 18130
DATE: FEBRUARY 13, 2020
DRAWING NO.: 18130-12A
DRAWN BY: AJG
CLIENT: CNCC
SCALE: 1" = 40'


PRELIMINARY AND FINAL MAJOR SITE PLAN
PRE-DEVELOPED DRAINAGE AREA MAP

BLOCK 33
LOT 21

TAX MAP SHEET NO. 7
TOWNSHIP OF COLTS NECK
MONMOUTH COUNTY
NEW JERSEY

A.U. GARHO, JR.
FOR
N.J. Professional Engineer
License No. 24GE03799700

DATE: 08-25-2020

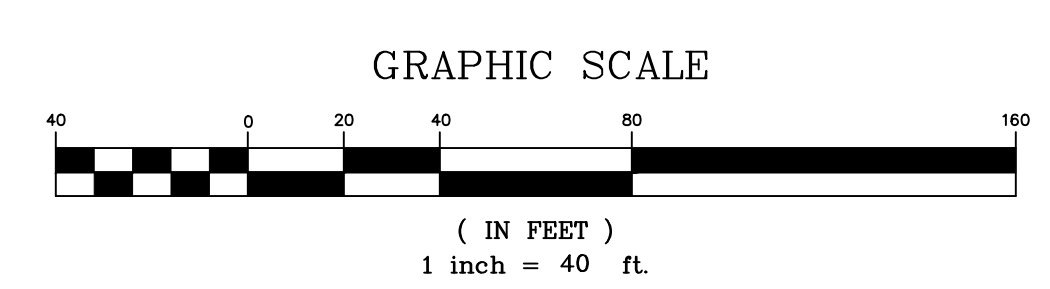

COPYRIGHT © 2020, TWO RIVER ENGINEERING - ALL RIGHTS RESERVED.
 THE INFORMATION CONTAINED HEREIN IS THE PROPERTY OF TWO RIVER ENGINEERING AND IS TO BE USED ONLY FOR THE PROJECT AND SITE SPECIFICALLY IDENTIFIED HEREON. NO PART OF THIS DRAWING IS TO BE REPRODUCED OR TRANSMITTED IN ANY FORM OR BY ANY MEANS, ELECTRONIC OR MECHANICAL, INCLUDING PHOTOCOPYING, RECORDING, OR BY ANY INFORMATION STORAGE AND RETRIEVAL SYSTEM, WITHOUT THE WRITTEN PERMISSION OF TWO RIVER ENGINEERING.

PB-7393

SHEET NO. 12 OF 15