


Monmouth County Route No. 537
(a.k.a. Tinton Falls and Colts Neck Turnpike)

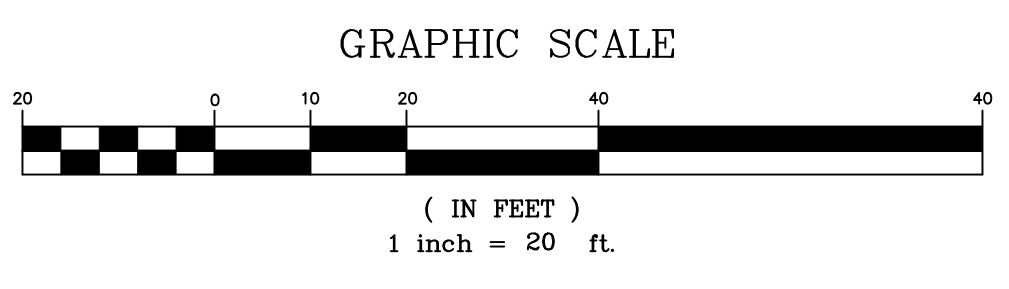

COPYRIGHT © 2020, TWO RIVER ENGINEERING - ALL RIGHTS RESERVED.
 THE SOFTWARE, DRAWINGS, AND SERVICES ARE THE PROPERTY OF TWO RIVER ENGINEERING AND SHALL BE USED ONLY FOR THE PROJECT AND SITE SPECIFICALLY IDENTIFIED HEREON.

REV.	DATE	DESCRIPTION

<p>TWO RIVER ENGINEERING <small>www.tworivereng.com</small></p> <p>P.O. Box 155 Colts Neck, N.J. 07722</p>	<ul style="list-style-type: none"> ■ Civil Engineers ■ Forensic Experts ■ Environmental Consultants 	PROJECT NO.: 18130 DATE: FEBRUARY 13, 2020 DRAWING NO.: 18130-03 DRAWN BY: AJG CLIENT: CNCC SCALE: 1"=20'
		PRELIMINARY AND FINAL MAJOR SITE PLAN MONMOUTH COUNTY ROUTE 537 PLAN FOR BLOCK 33 LOT 21 TAX MAP SHEET NO. 7 TOWNSHIP OF COLTS NECK MONMOUTH COUNTY NEW JERSEY

PB