




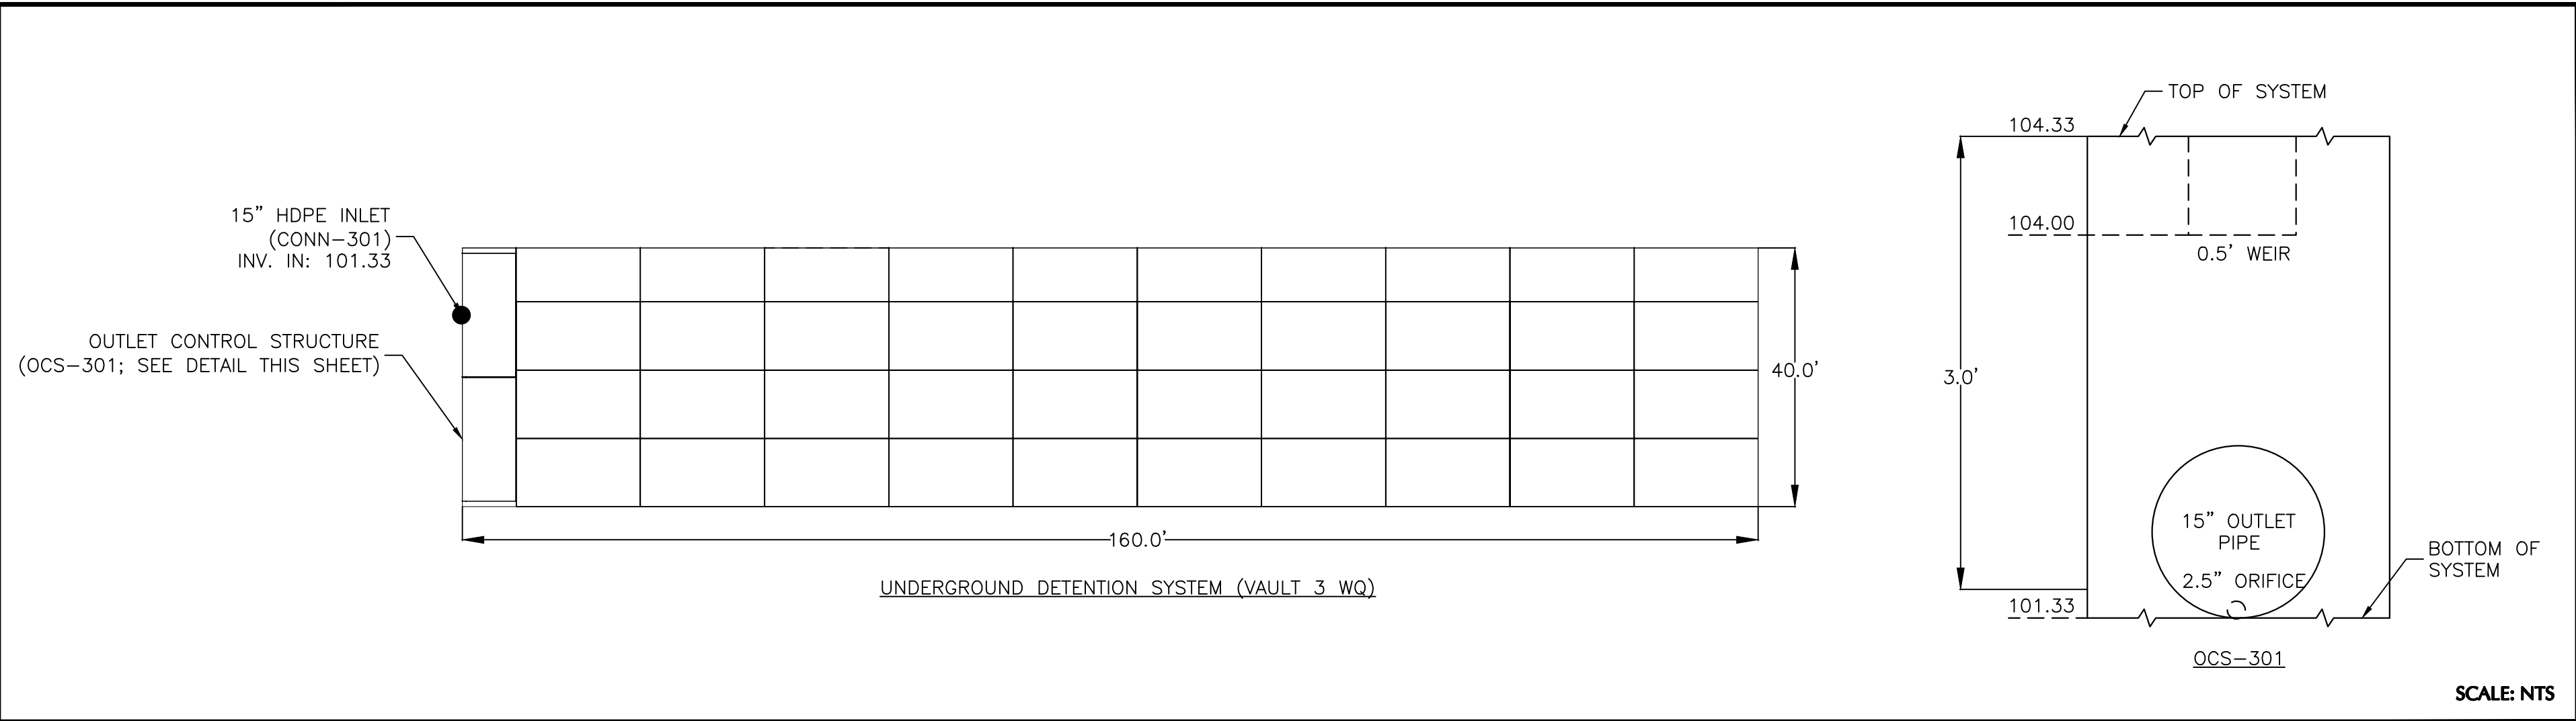


VAULT 3 (WQ) & OCS-301

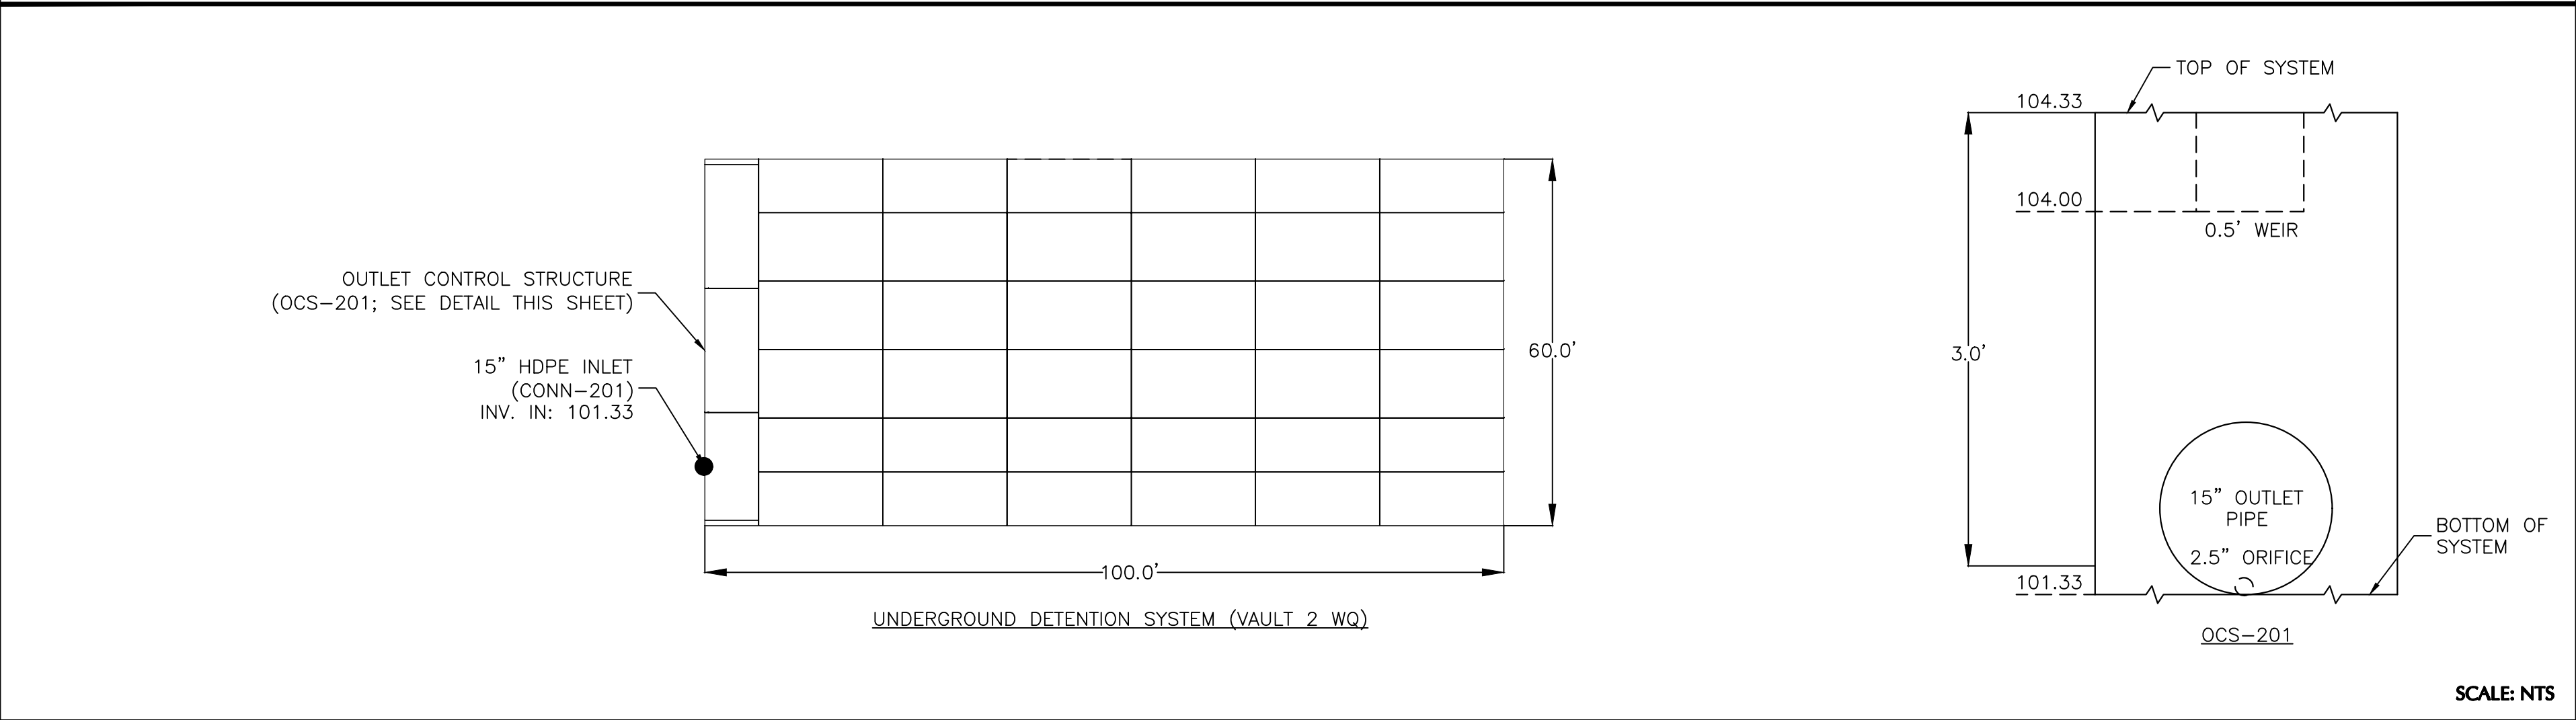

VAULT 2 (WQ) & OCS-201

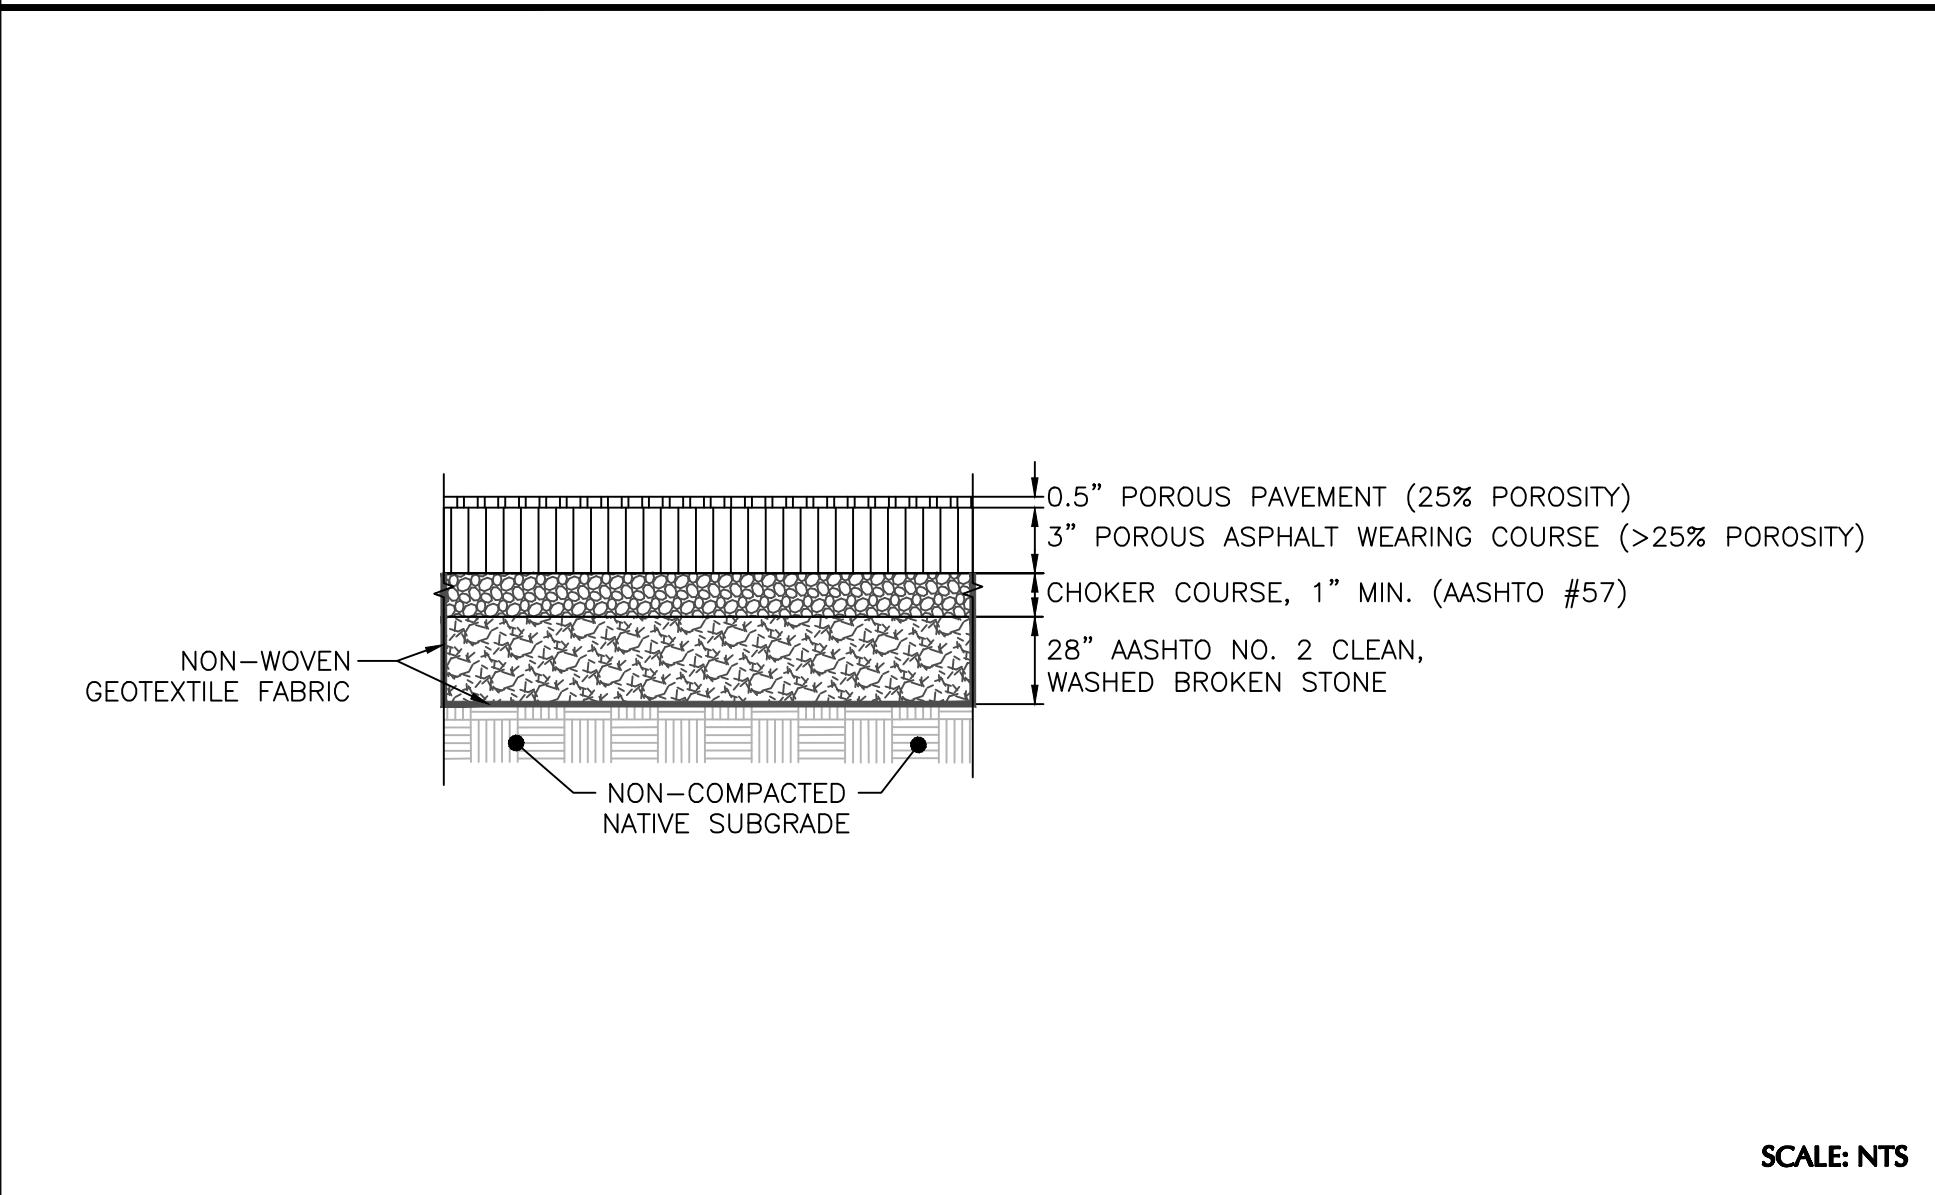

STANDARD DUTY POROUS PAVEMENT

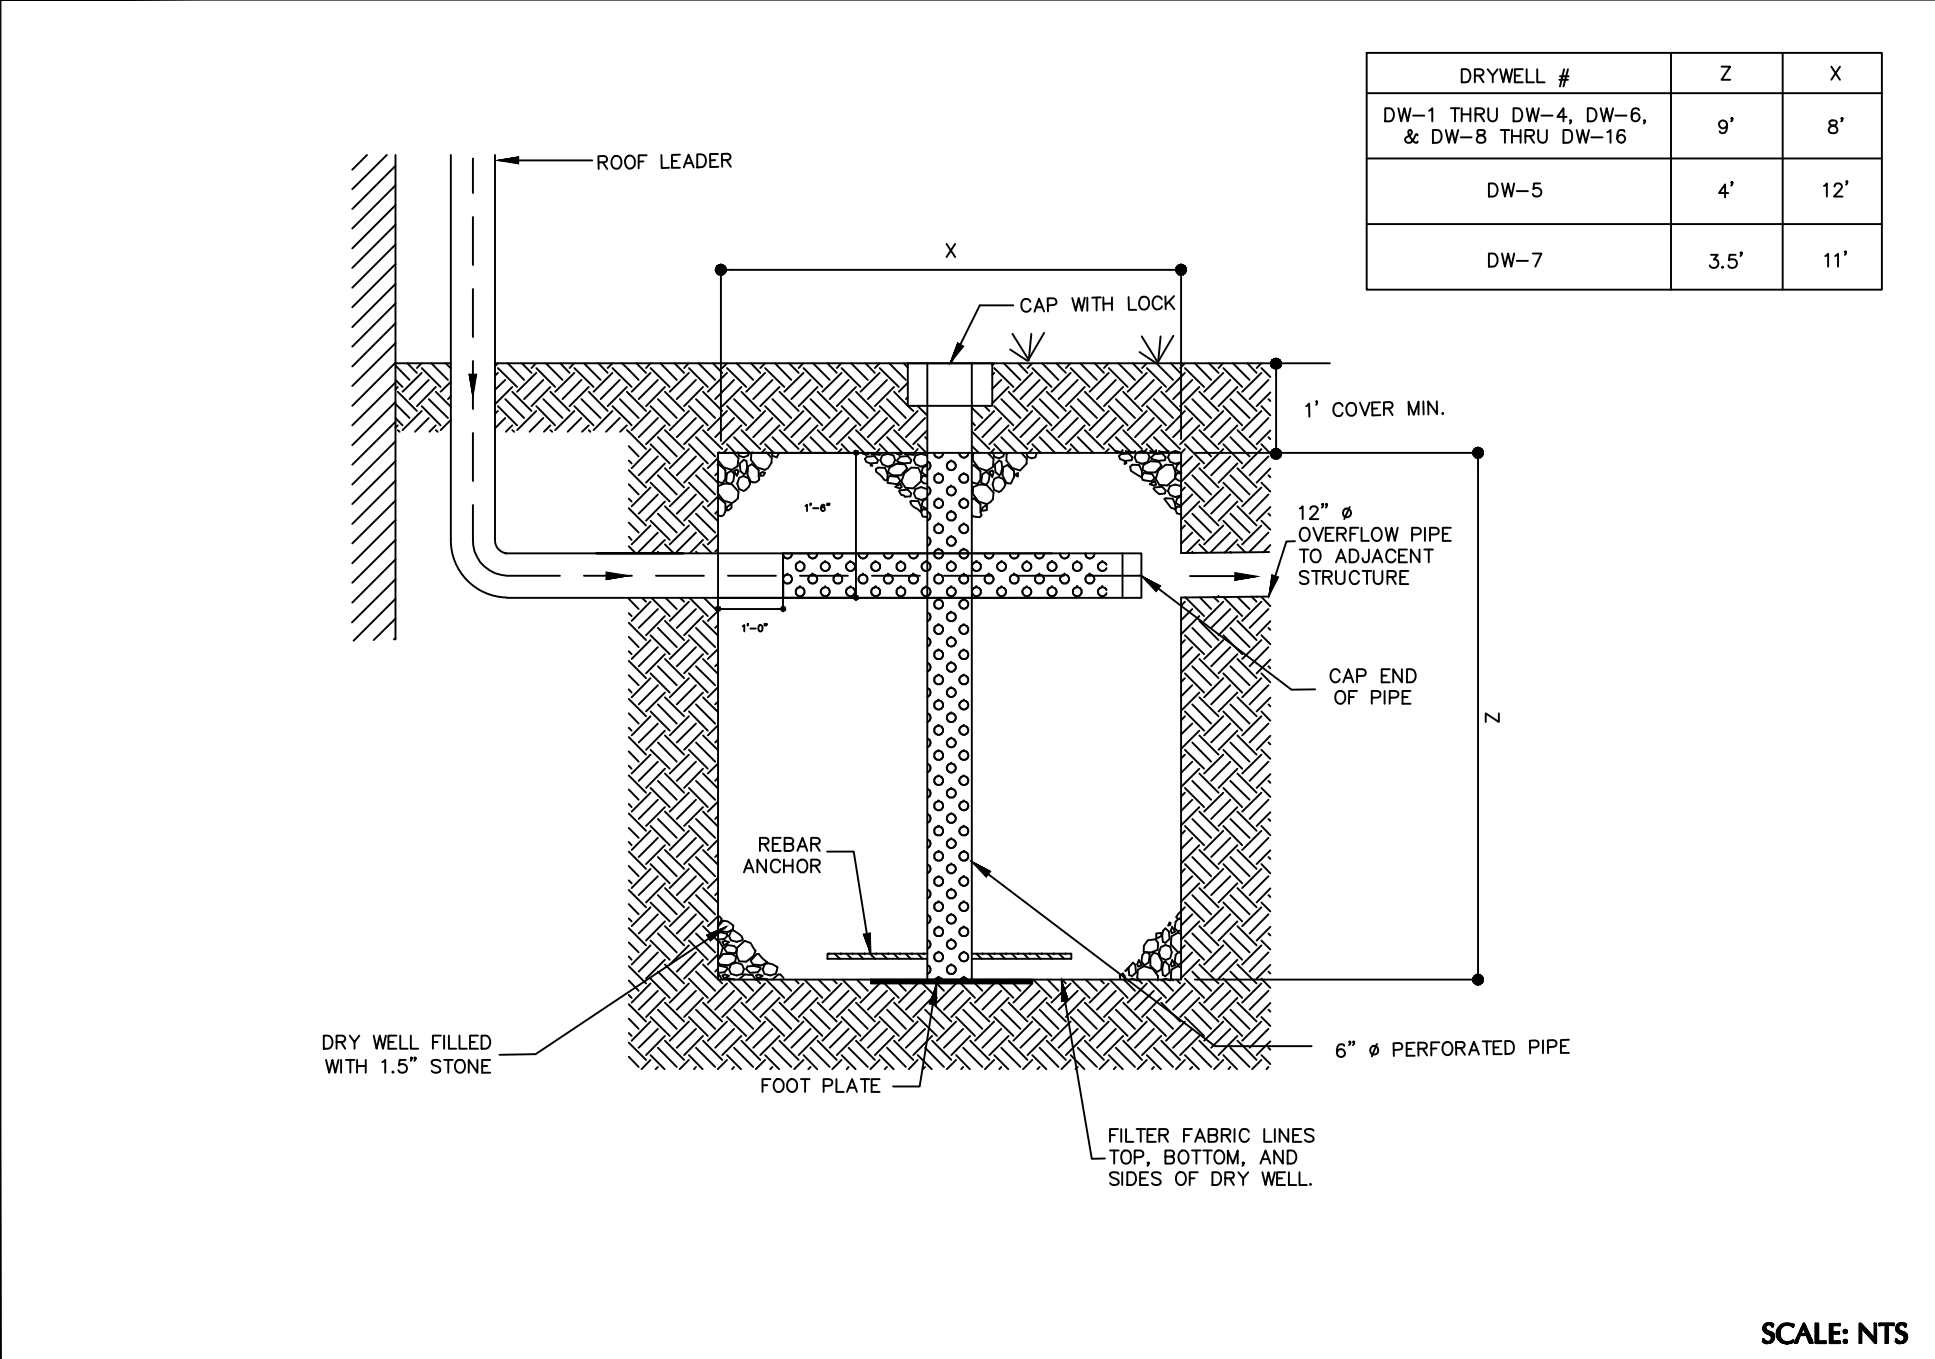

DRY WELL

6/28/2021	Revised per NJDEP Comments	5
6/25/2021	Revised per NJDEP Comments	4
6/15/2021	Revised per NJDEP Comments	3
5/28/2021	Revised per Township Comments	2
3/26/2021	Revised per Township Comments	1
Date	Description	No.

REVISIONS


CHRISTIAN M. ROCHE
PROFESSIONAL ENGINEER
NEW JERSEY LIC. No. 24GE04988100

6/28/2021

LANGAN
Langan Engineering and
Environmental Services, Inc.
989 Lenox Drive, Suite 124
Lawrenceville, NJ 08648
T: 609.282.8000 F: 609.282.8001 www.langan.com
NJ CERTIFICATE OF AUTHORIZATION No. 24GA0798400

Project

COLTS NECK MANOR
TAX MAP SHEET No. 4.04
BLOCK No. 22, LOT No. 18
TWP. FILE No. PB743
COLTS NECK TOWNSHIP

MONMOUTH COUNTY NEW JERSEY

Drawing Title

CONSTRUCTION
DETAILS

Project No.
130164001

Date
2/24/2021

Drawn By
ML

Checked By
CMR

Drawing No.
CS507

Sheet 26 of 41