

STEVEN R. KROG
LANDSCAPE ARCHITECT, P.C.

19 HARRIS PARK
RED BANK, NJ
07701

914.672.2581
www.stevenkrog.com

PRINTS NOT VALID WITHOUT
ORIGINAL SIGNATURE AND SEAL

STEVEN R. KROG
LICENSED LANDSCAPE ARCHITECT
N.J. LICENSE #2145-00021600

DeCARLO RESIDENCE
25 CLOVER HILL LANE
COLTS NECK, NEW JERSEY

LOT 20, BLOCK 2
MONMOUTH COUNTY

REVISIONS	DATE
-----------	------


12 APRIL 2021

CONSTRUCTION
DETAILS


SCALE: AS NOTED

DRAWN BY:	PROJECT	SHEET:
M.E.	NUMBER:	2 OF 2
	21-02	


CD-2

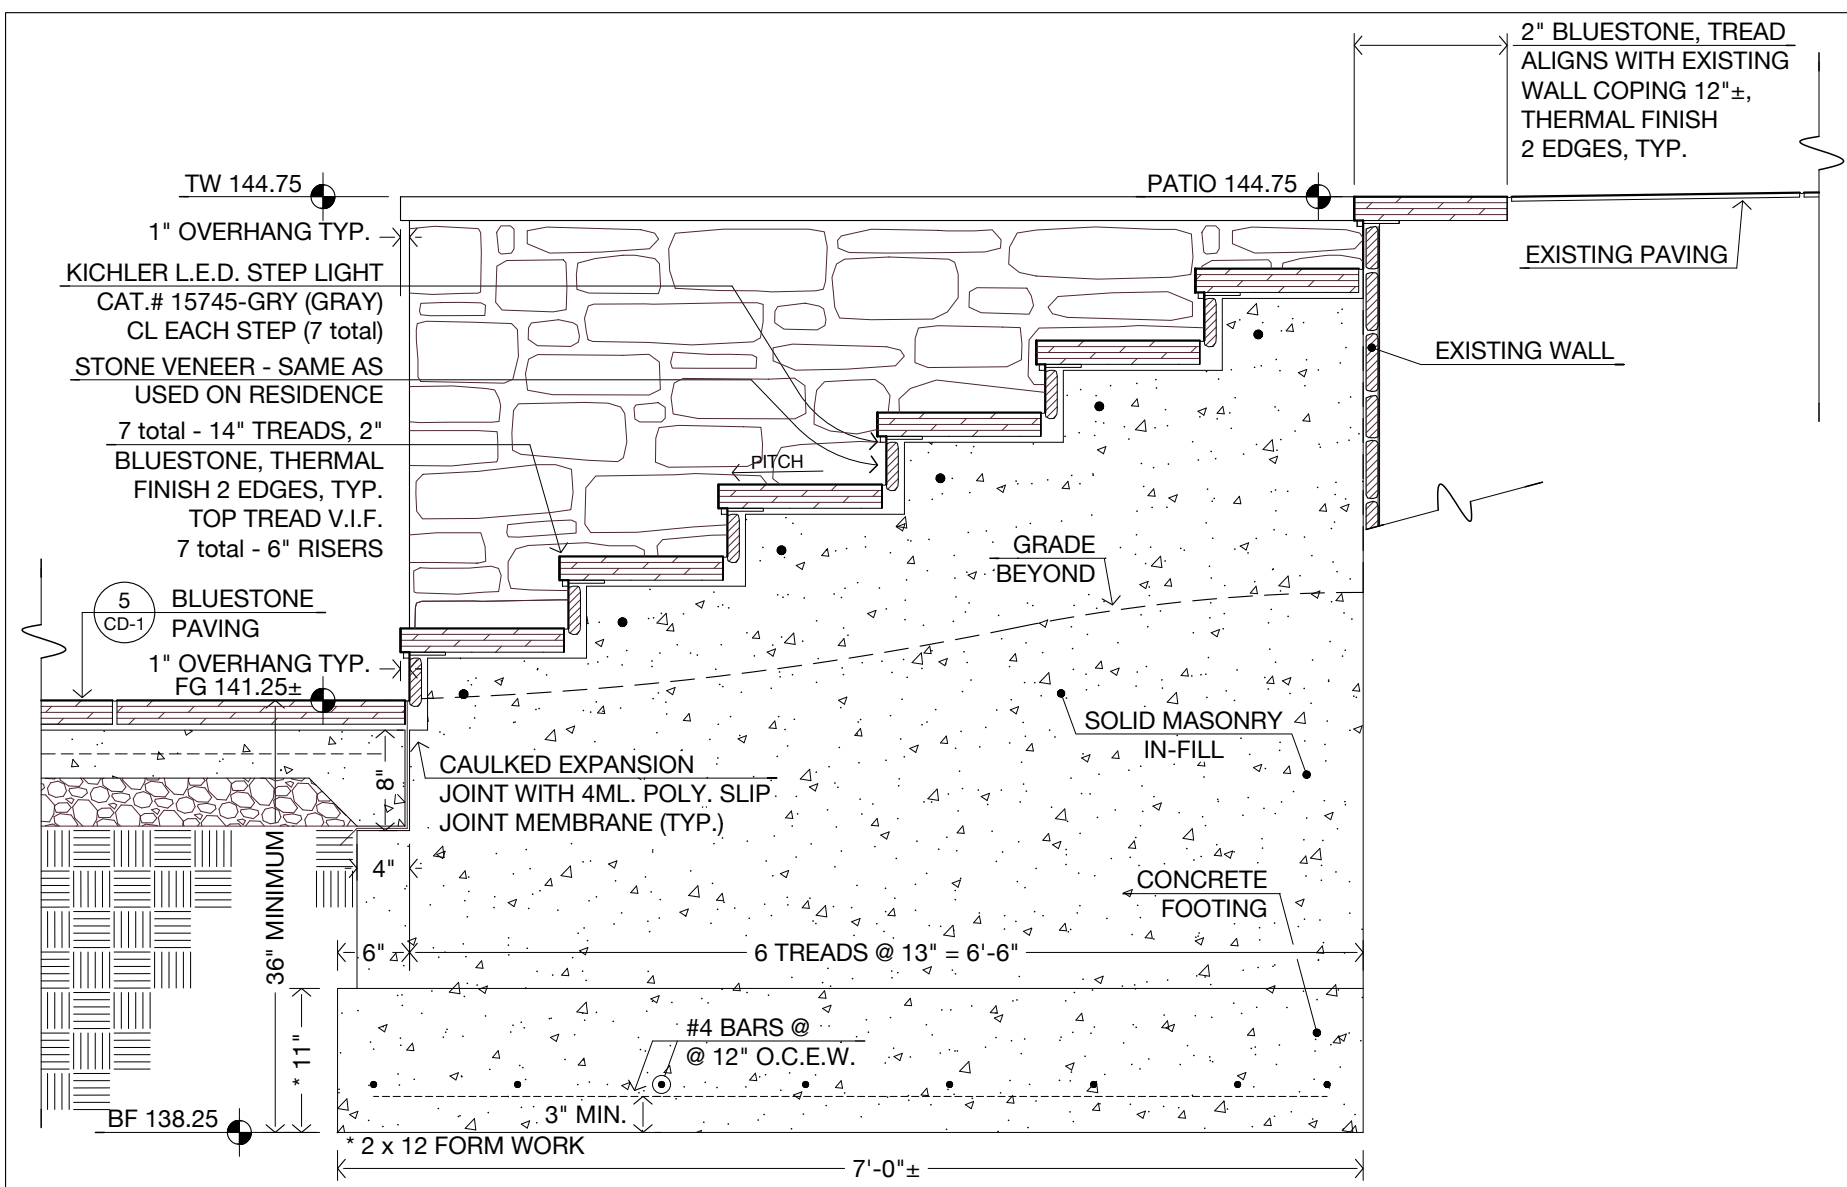

1 NORTH STAIR SECTION
3/4" = 1'-0"

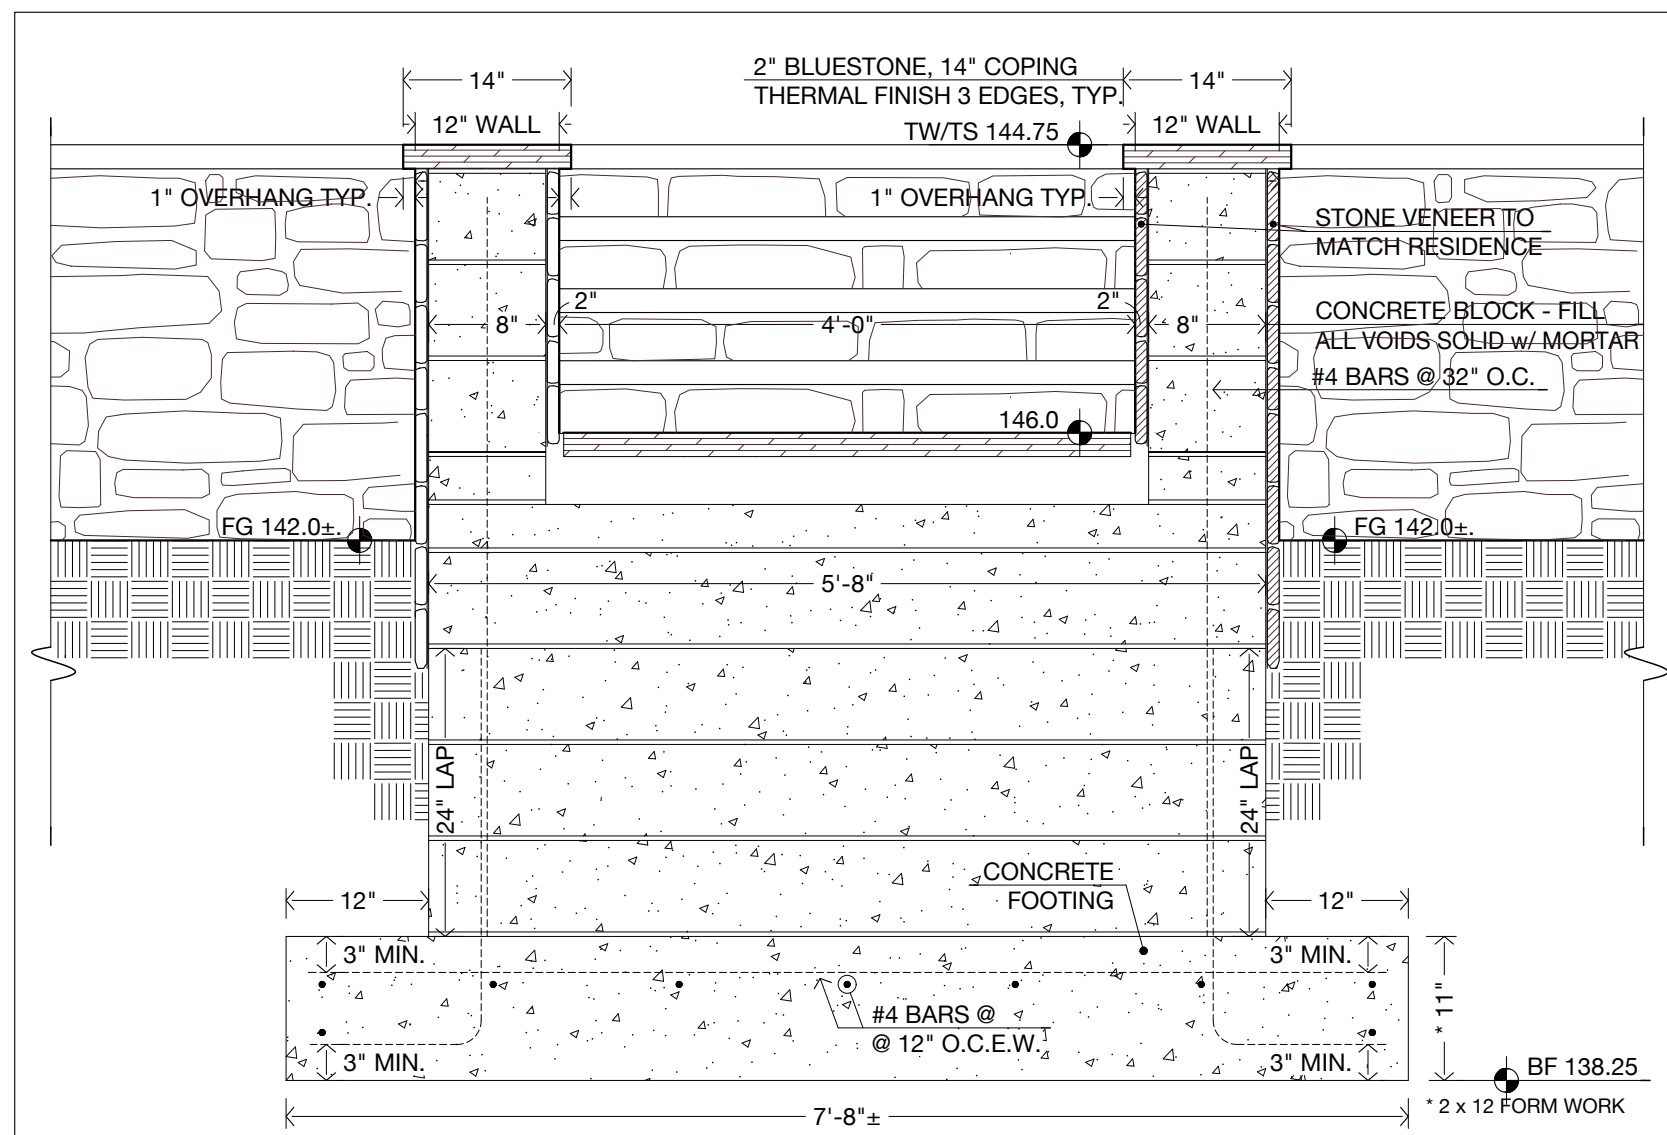

2 NORTH STAIR CROSS SECTION
3/4" = 1'-0"

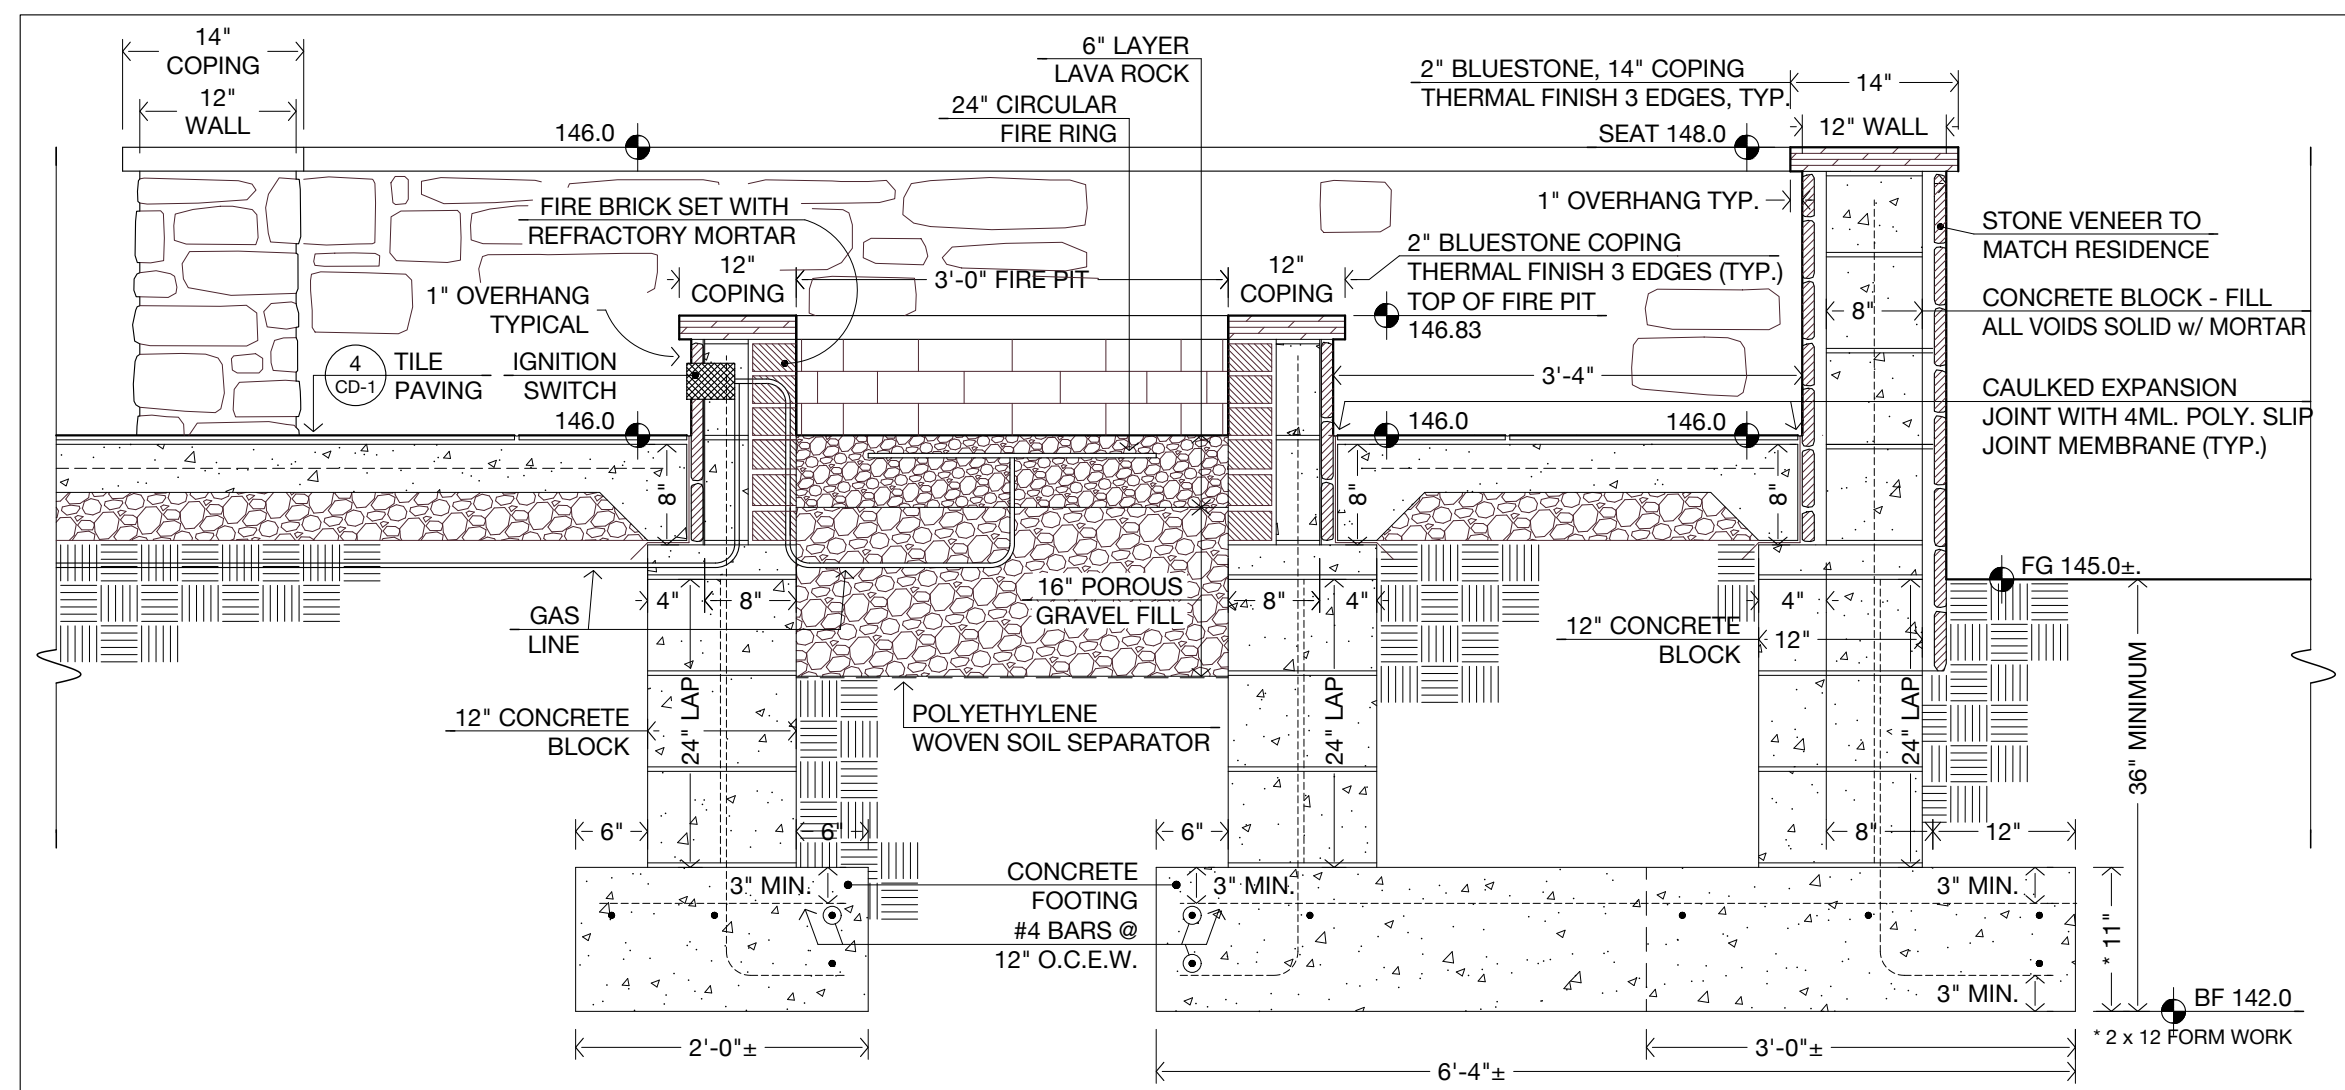

3 FIRE PIT SECTION
3/4" = 1'-0"